




# Skipwith Road over I-64 Deck Replacement

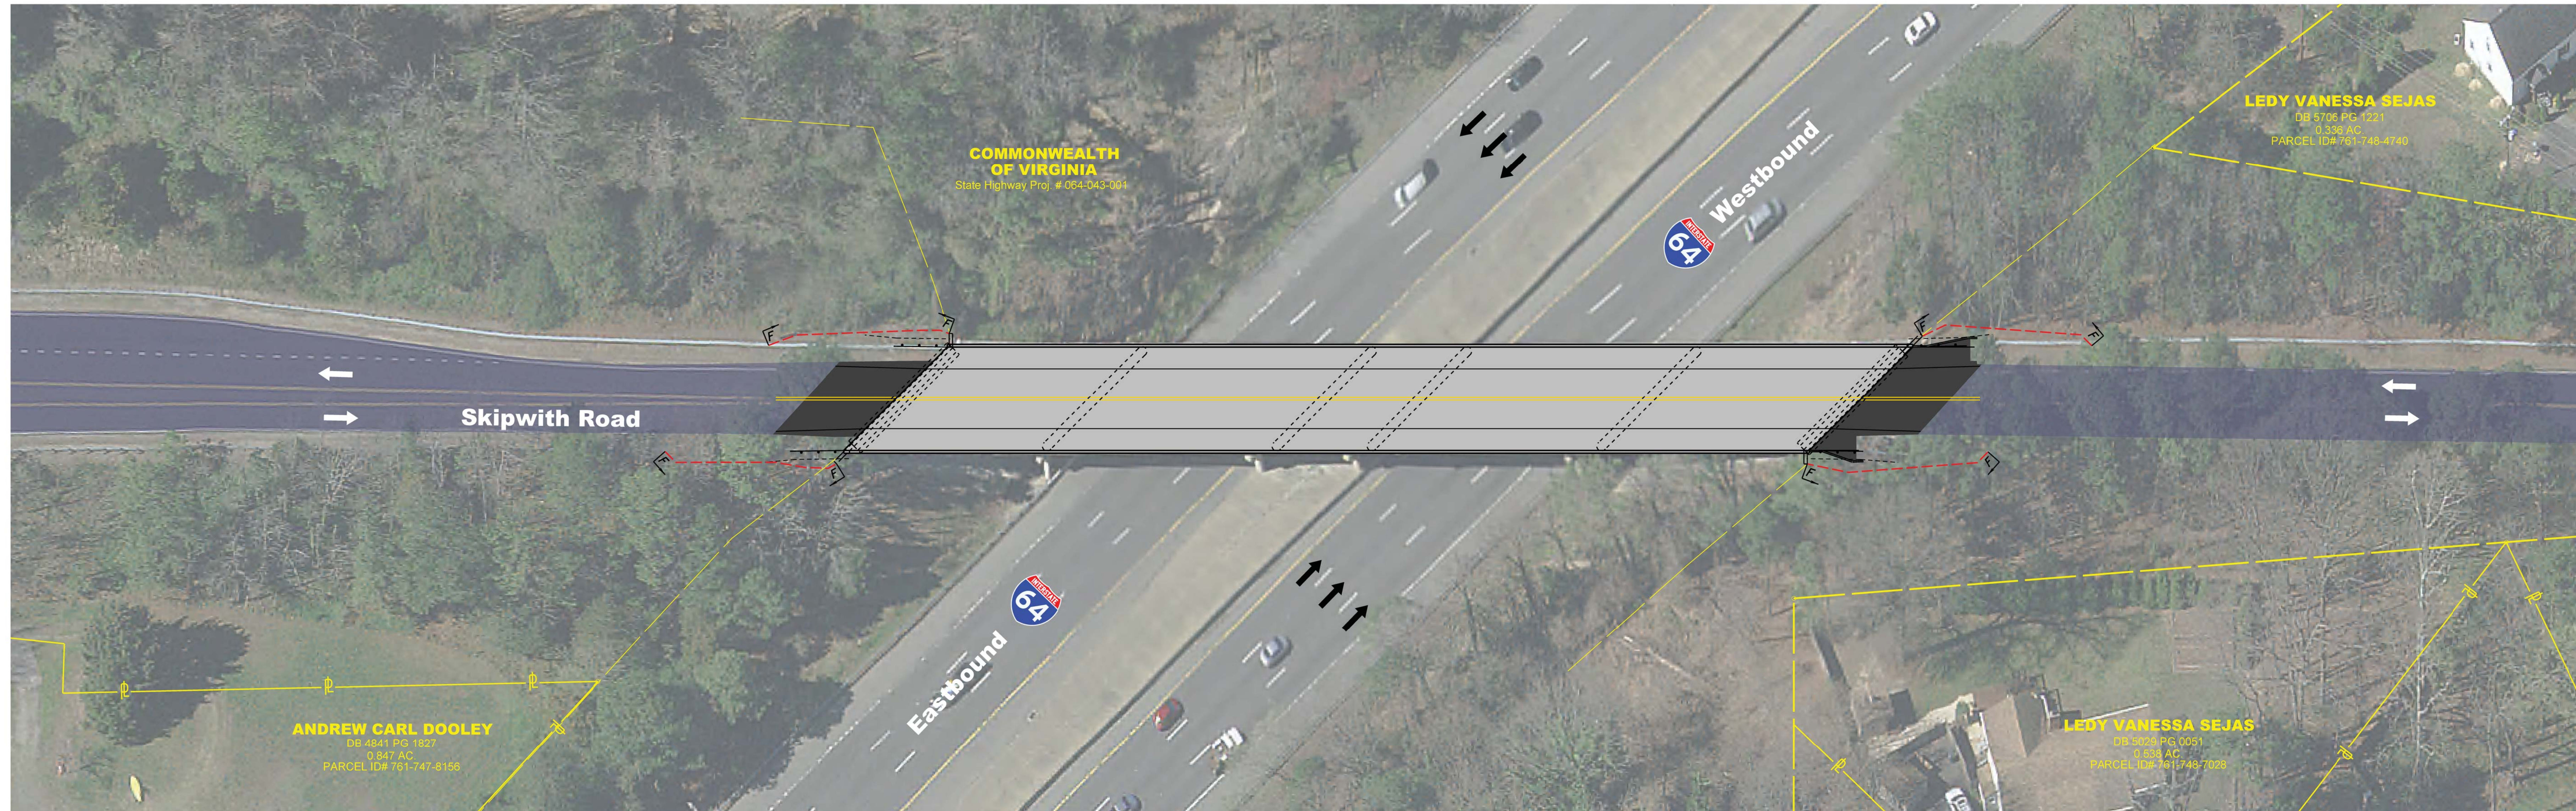


**Aerial Overview**

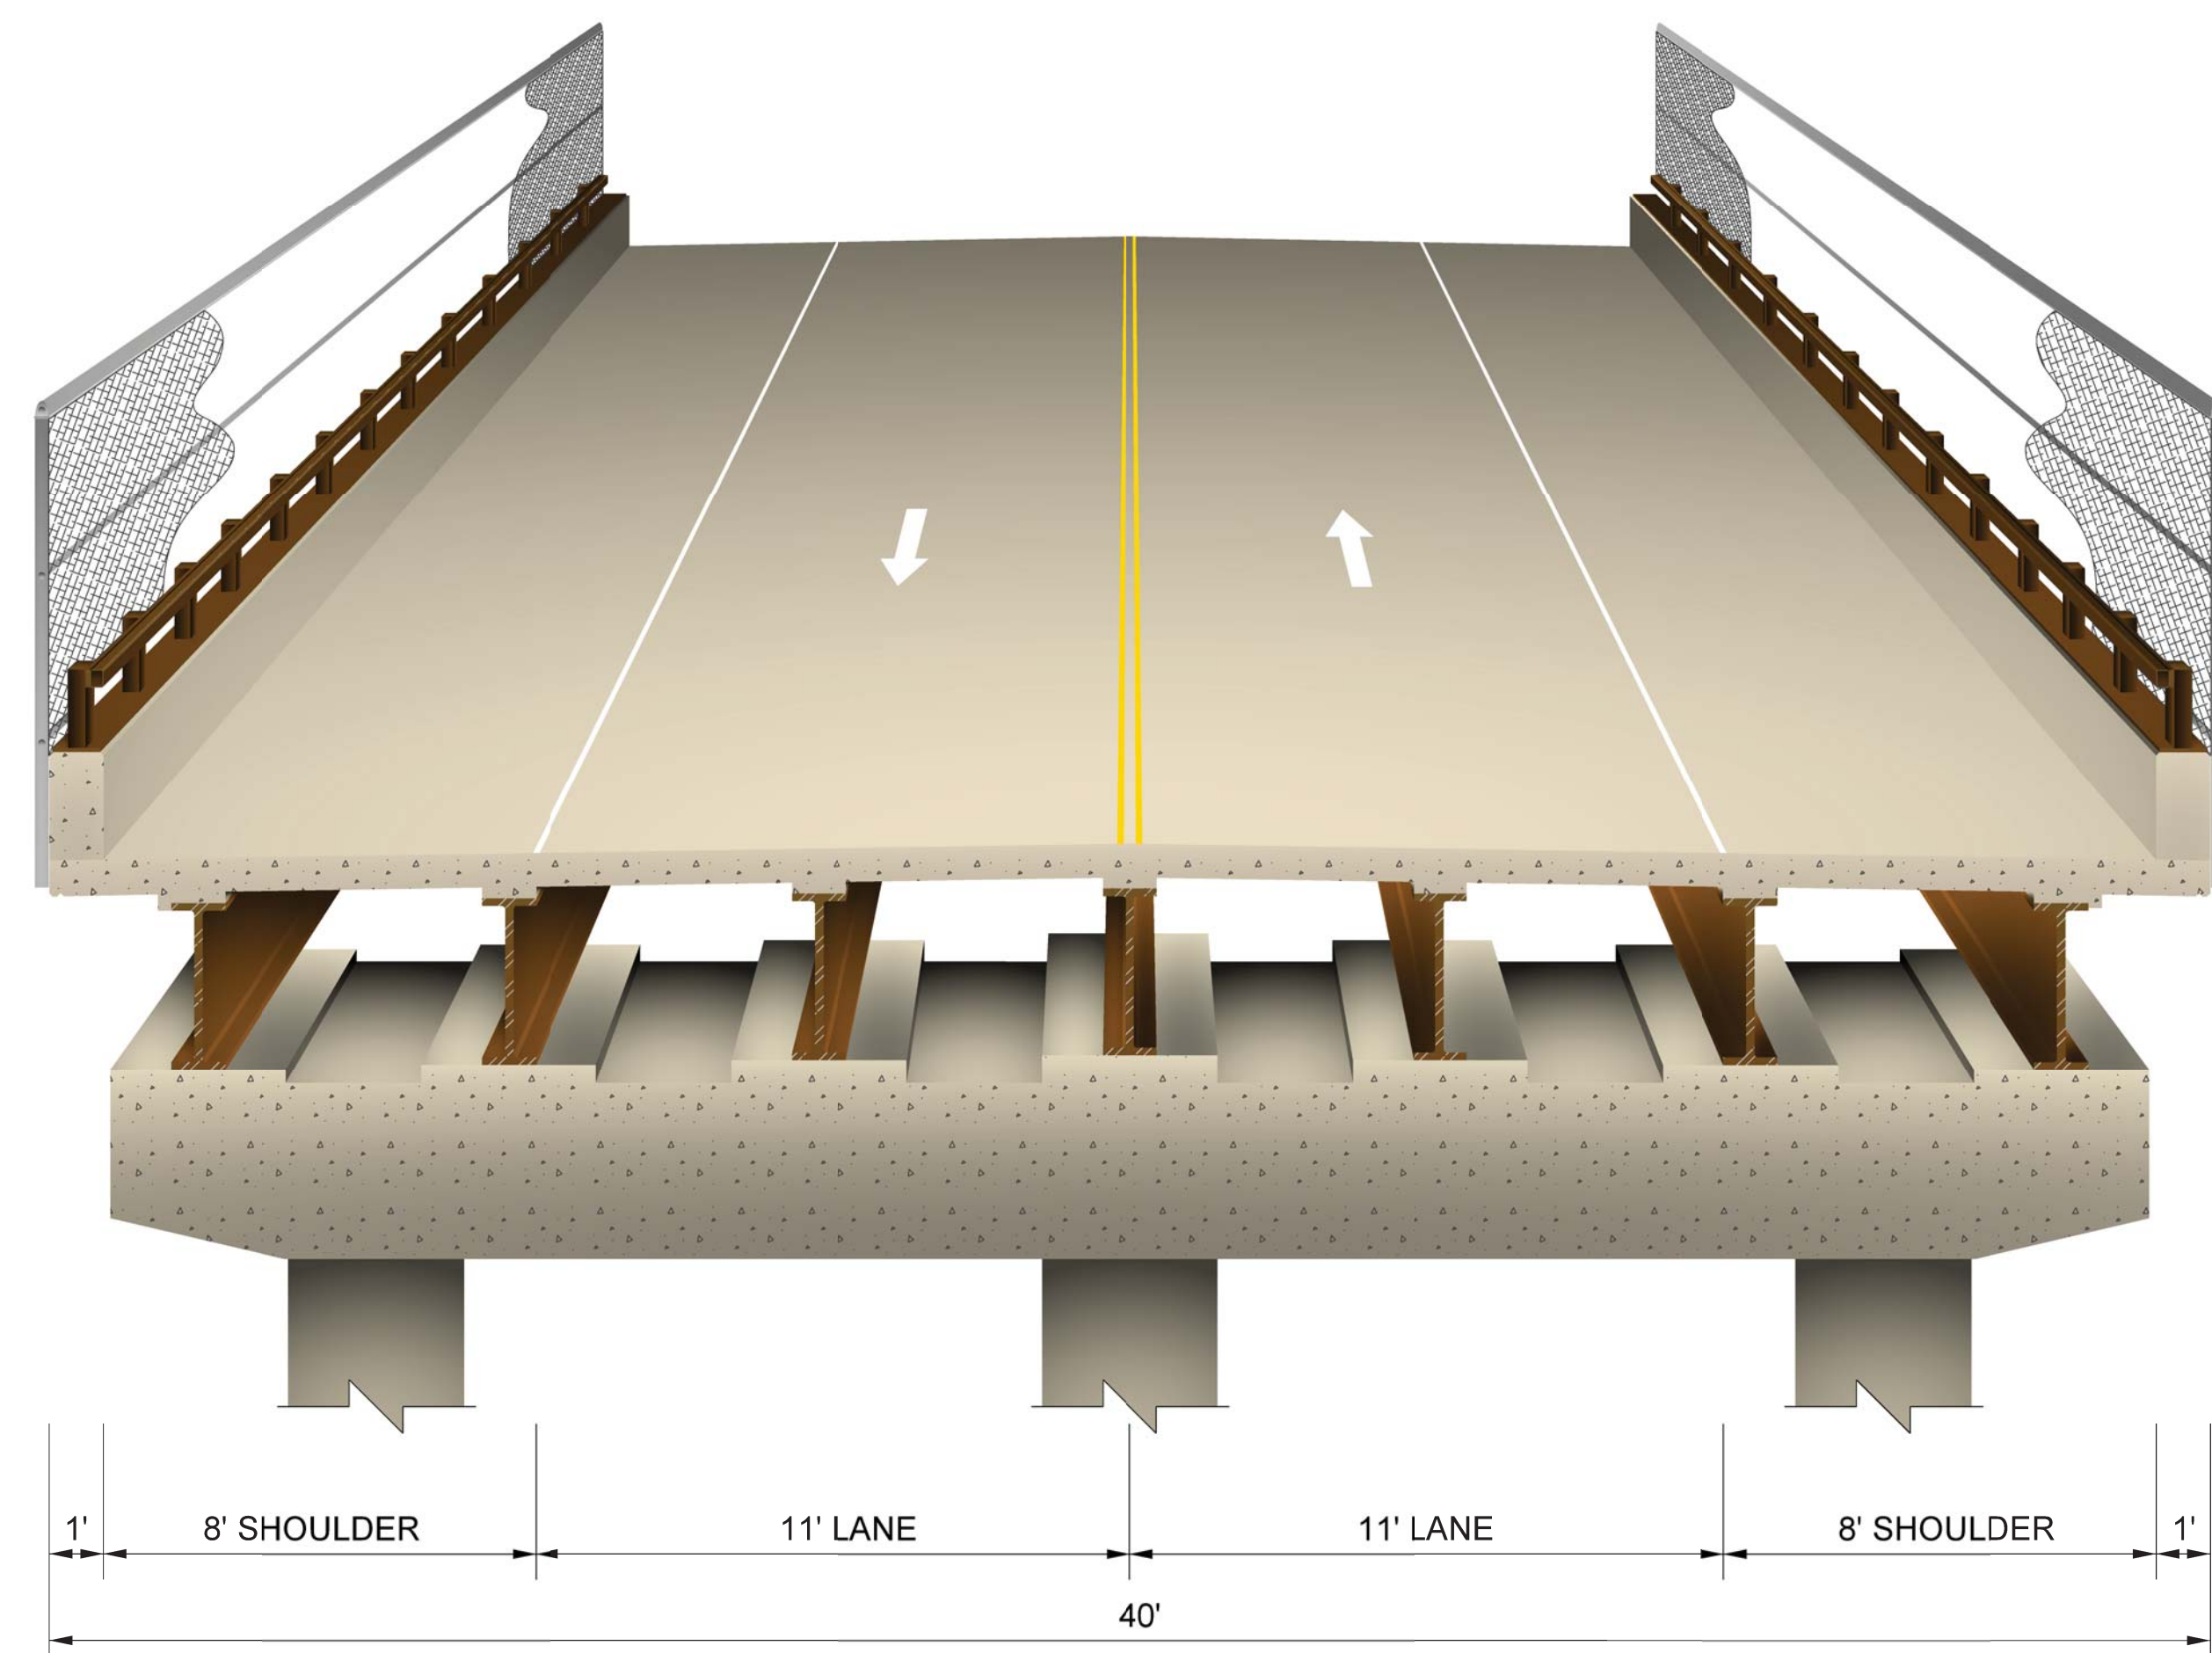

**Typical Bridge Section**

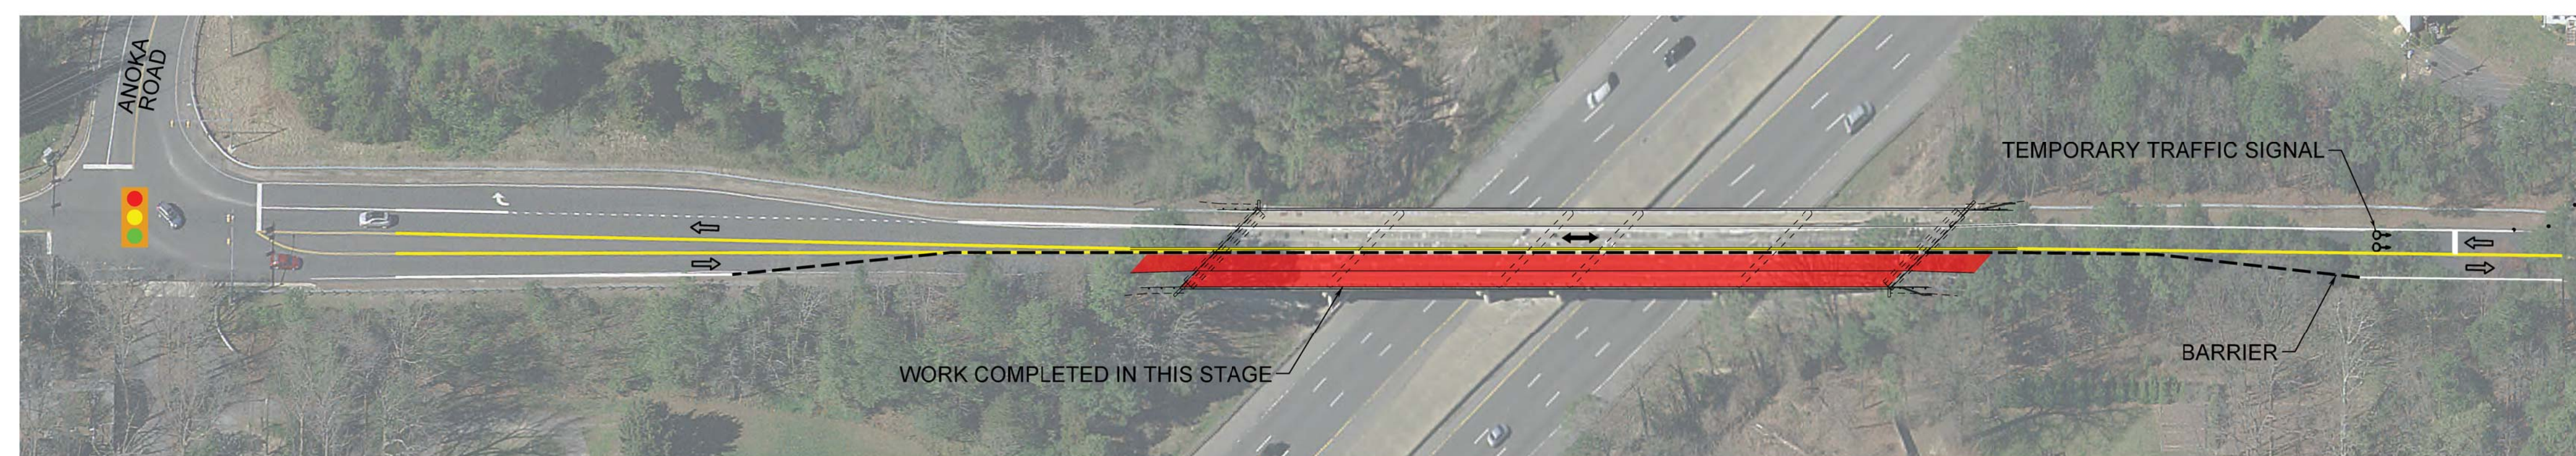

**Stage 1**

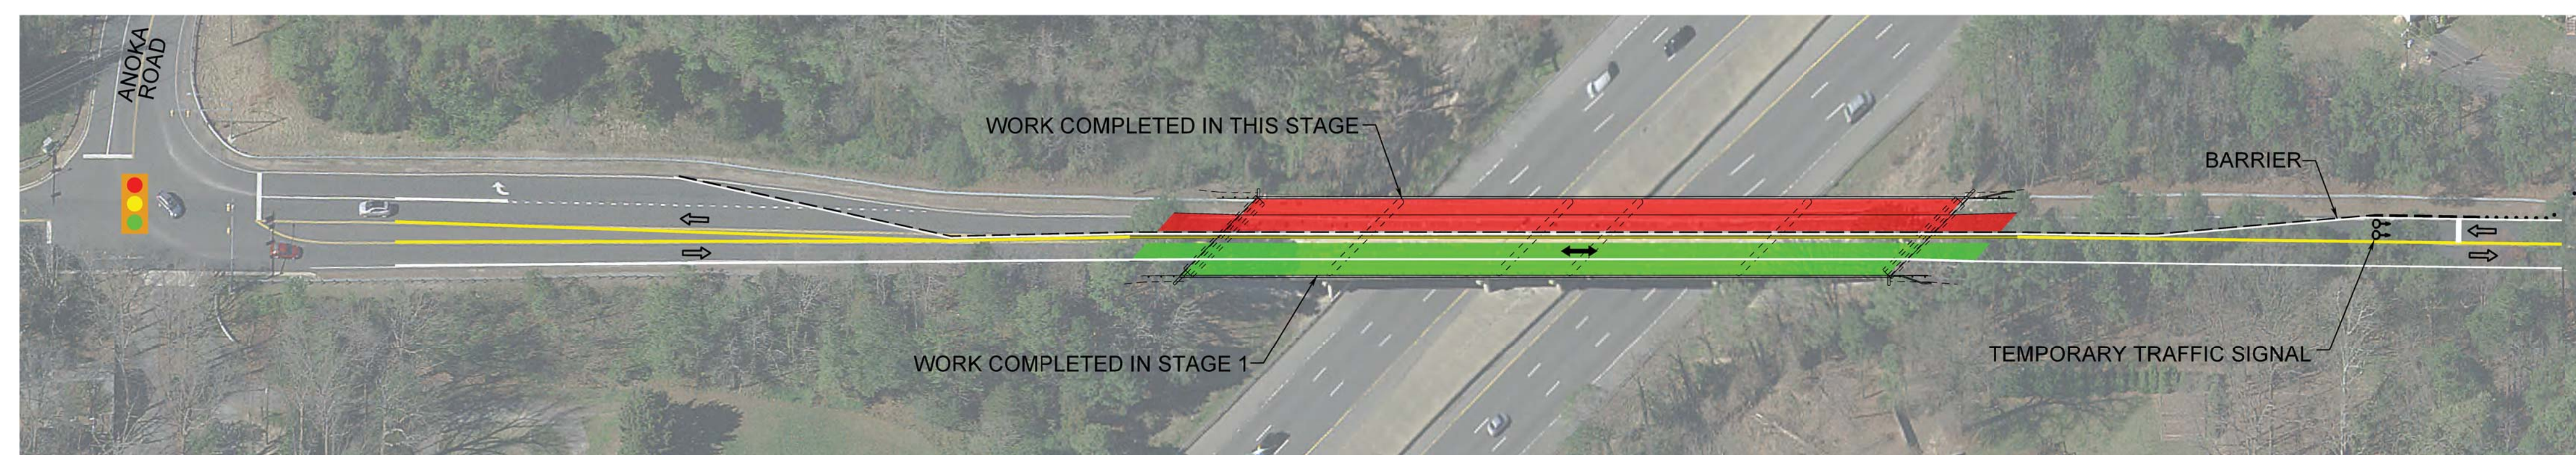


**Stage 2  
Maintenance of Traffic**

**Project Location**



**North Arrow & Scale**

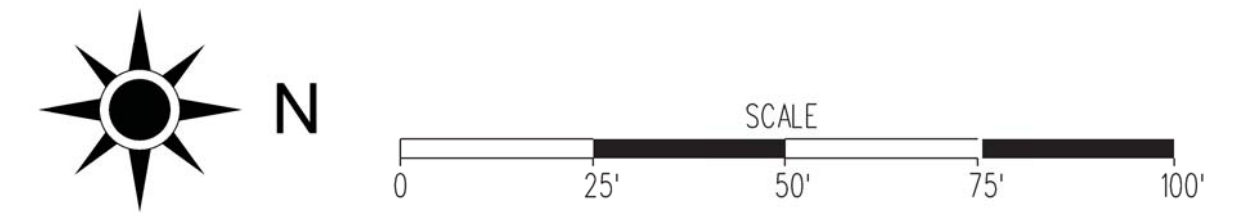

**Legend**

- Existing Road
- Proposed Road
- Proposed Bridge
- Existing Right of Way
- Existing Property Line
- Limit of Construction in Cut
- Limit of Construction in Fill
- Existing Traffic Signal
- Work Completed in this Stage
- Work Completed in Stage 1

**Contact Information**

Anthony Haverly, PE, PMP  
 Project Manager - Richmond Location & Design  
 Virginia Department of Transportation | Richmond District  
 2450 Pine Forest Drive, Colonial Heights, VA 23834

Comments may also be sent to:  
[anthony.haverly@vdot.virginia.gov](mailto:anthony.haverly@vdot.virginia.gov)

Skipwith Road over I-64 Deck Replacement  
 Richmond, Virginia  
 State Project Number 0036-123-297  
 UPC-110350

These plans are unfinished and unapproved and are not to be used for any type of construction or the acquisition of right of way. Additional easements for utility relocations may be required beyond the proposed right-of-way shown on these plans.

Imagery Courtesy of the Commonwealth of Virginia copyright 2019.