


Plot Stamp: 5/3/2021 1:40:28 PM - Liz Byrom
File: H:\211\21605 - VDOT TMPD On-Call\251 - US Route 1 Corridor Study - Phase 2\design_Models\PUBLIC MEETING_LadLand_Peanut.dwg

Not to scale

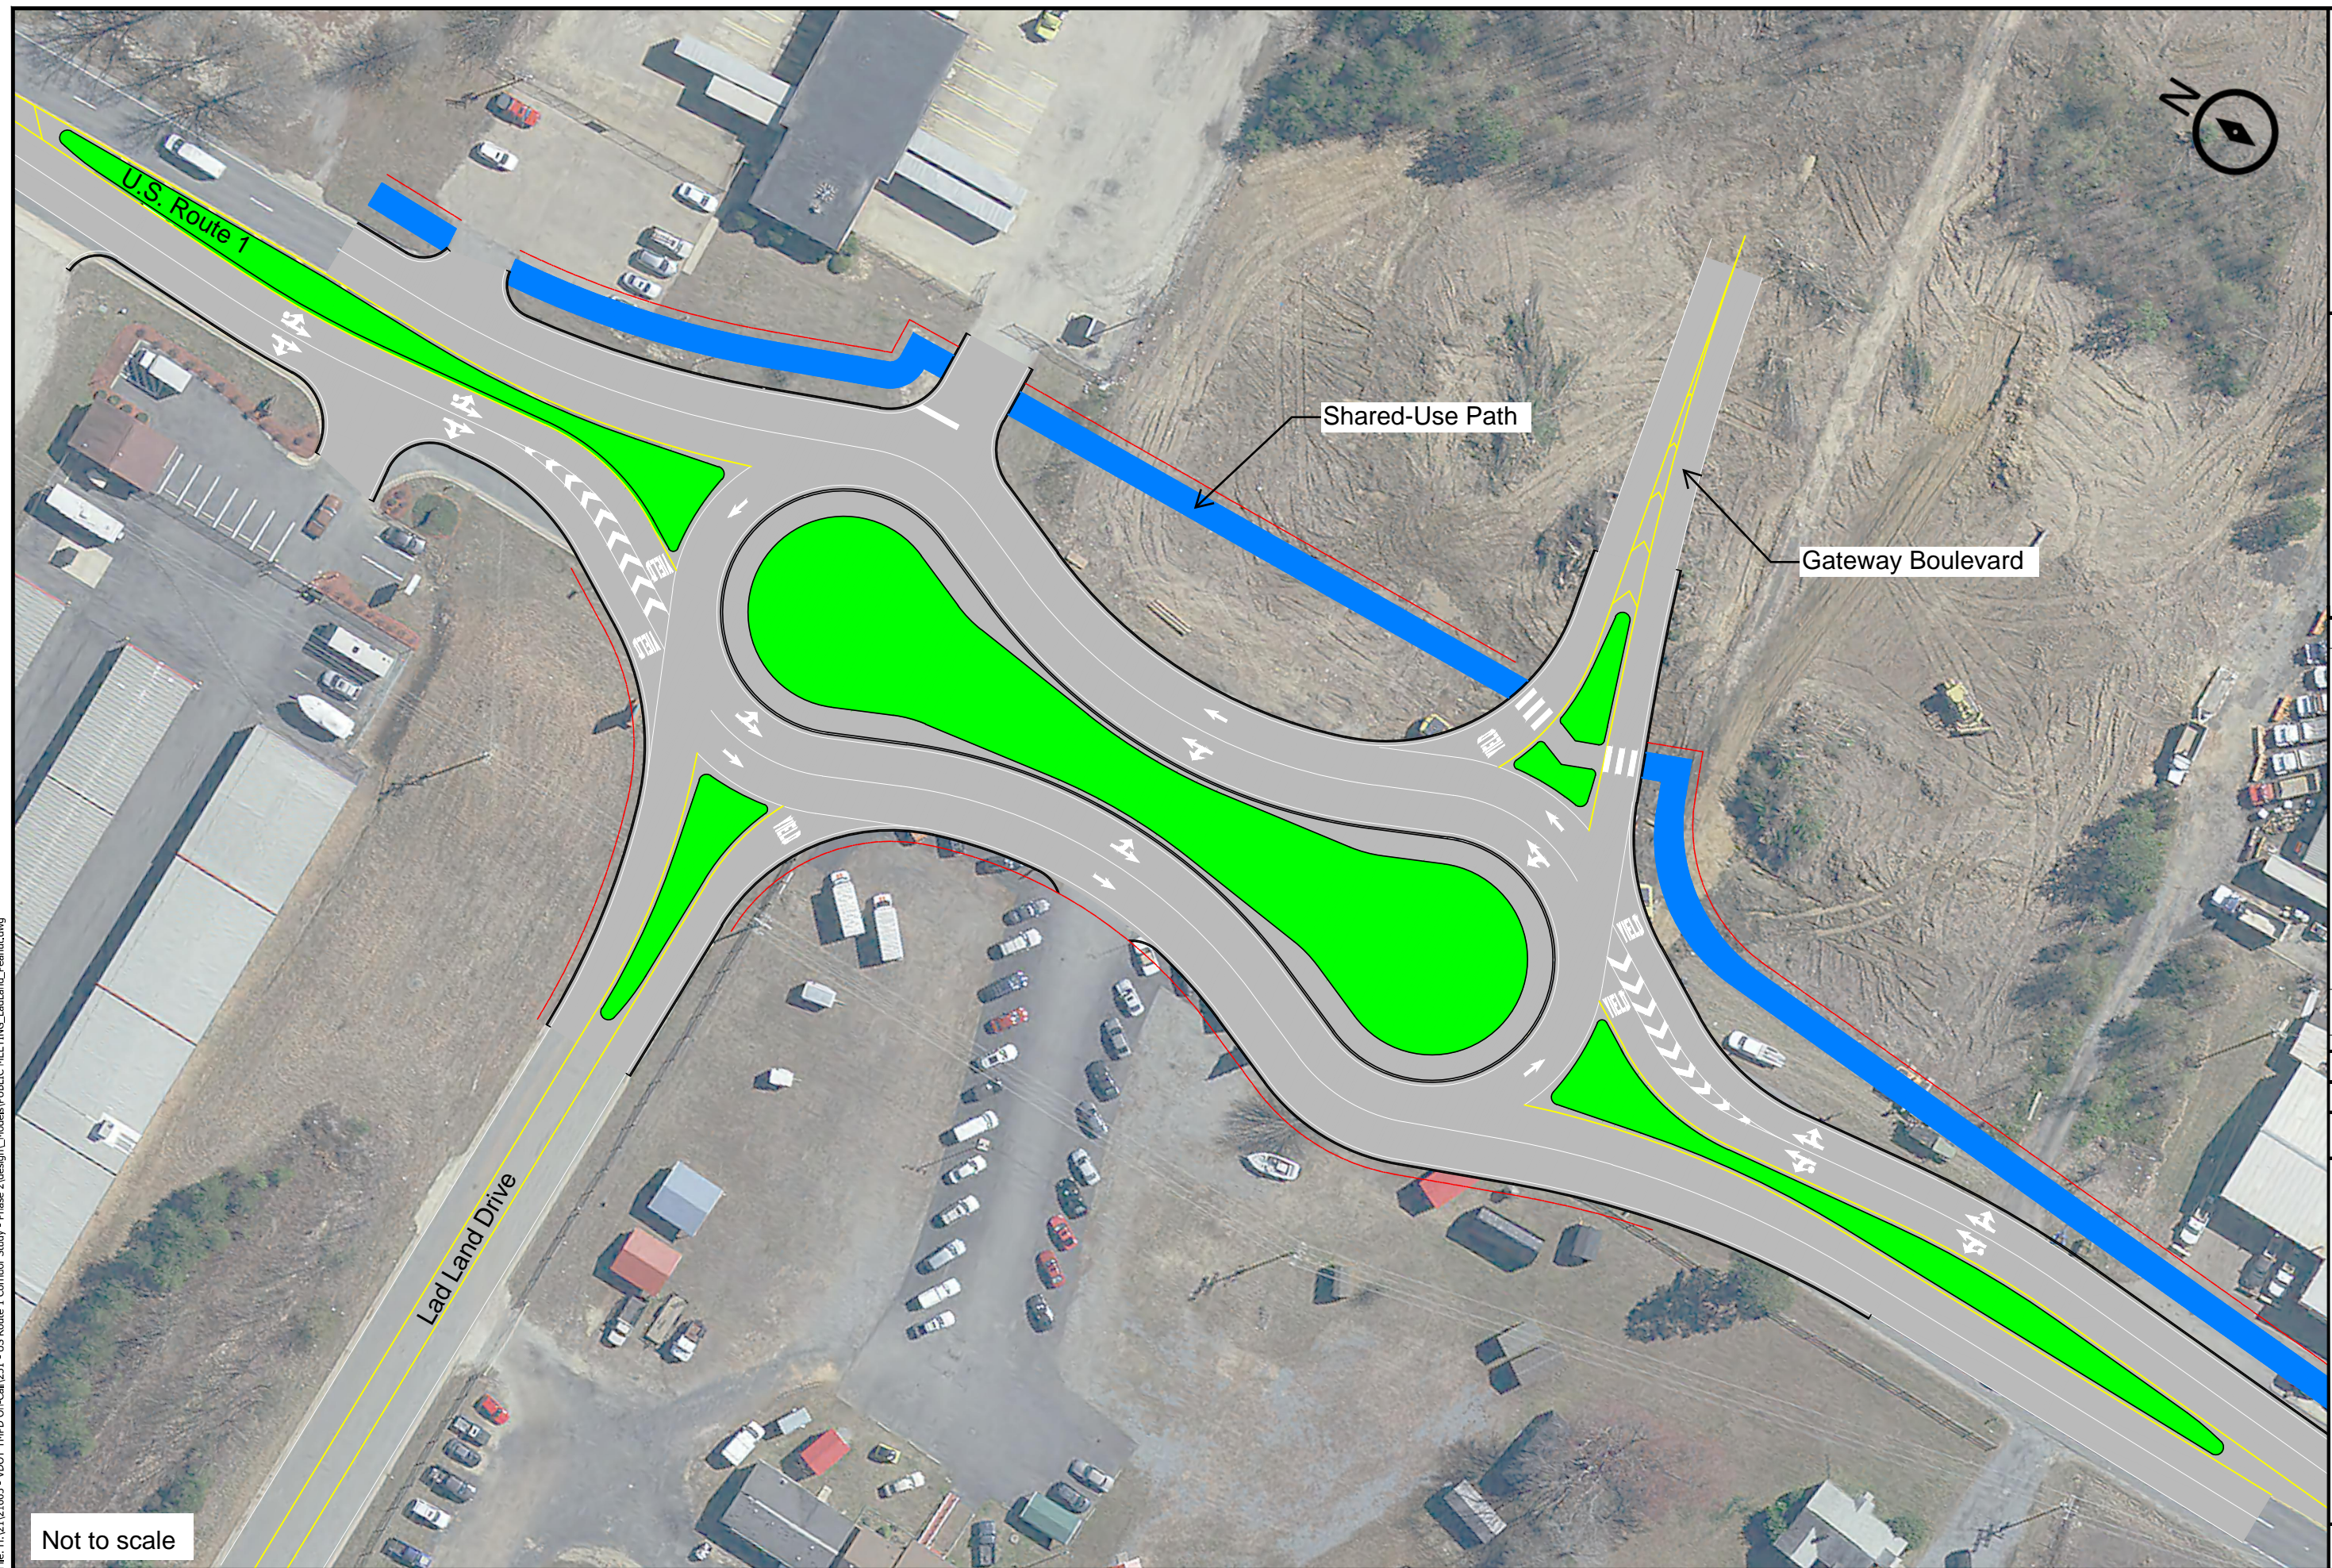

KITTELSON & ASSOCIATES
 11480 COMMERCE PARK DRIVE, SUITE 450
 RESTON, VA 20191
 P 703.865.8870

#	DATE	REVISION	APP'D

Submission Date: 04/13/2021
 Drawn: BK Designed: BK Checked: KJH
 PROJECT NO. 21605.251

Route 1 Corridor Study:
 Spotsylvania County
 Lad Land Drive
 Peanut Roundabout

SHEET NO. 03