


LAYOUT PLAN

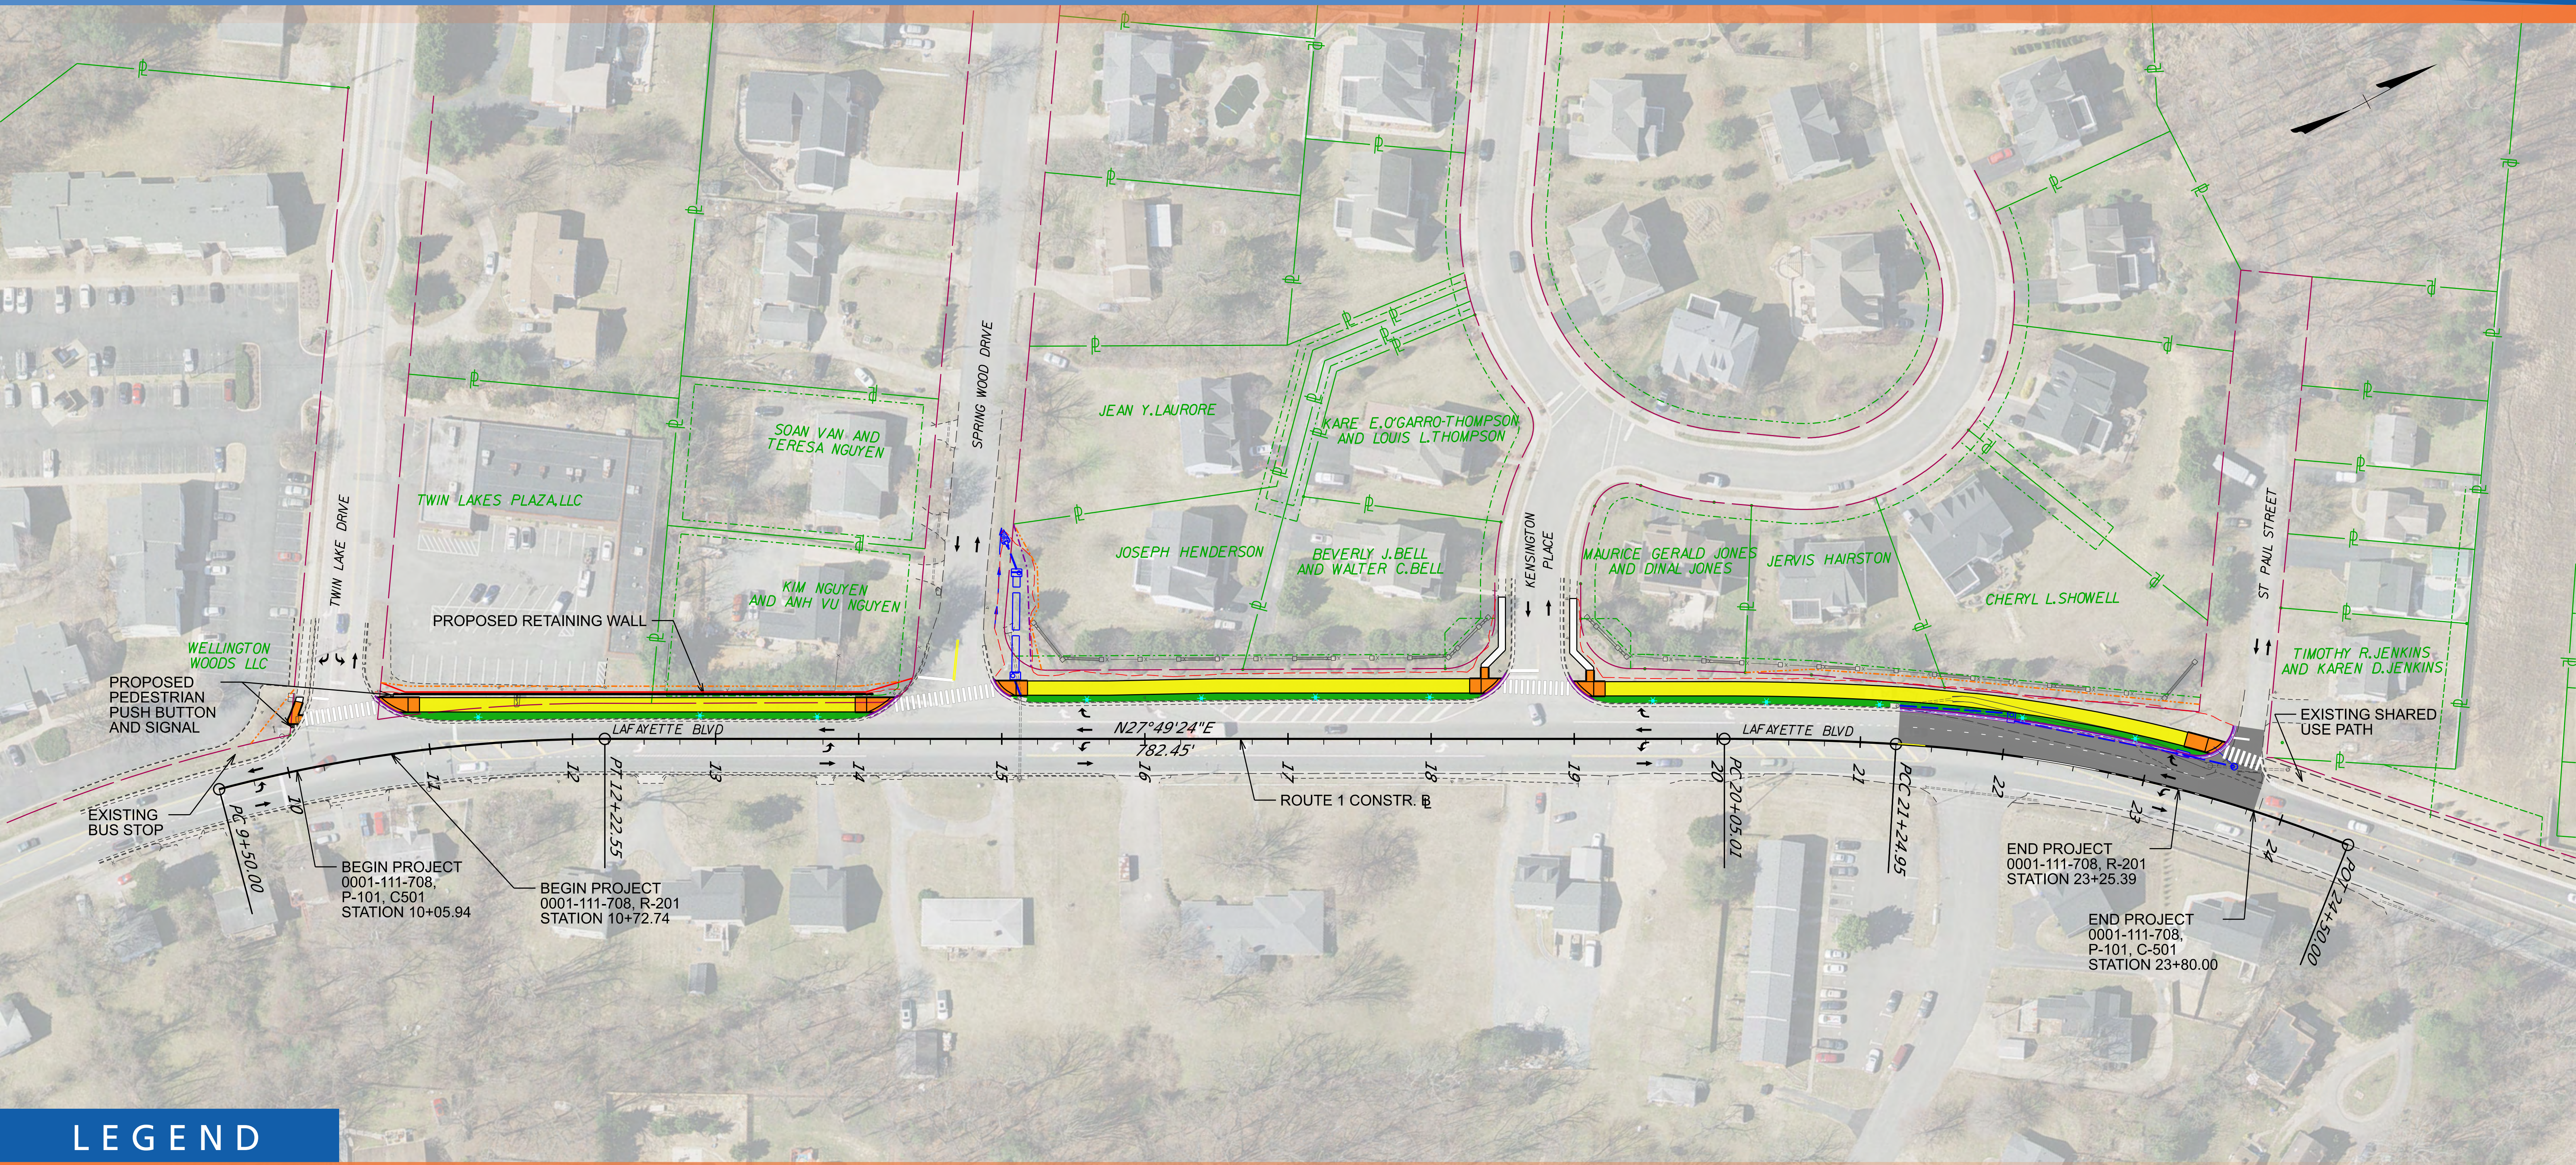

LEGEND

SCALE 0 50' 100'

- PROPOSED 10' ASPHALT SHARED USE PATH
- PROPOSED ROADWAY PAVEMENT
- PROPOSED GRASS BUFFER STRIP
- PROPOSED ADA ACCESSIBLE RAMP
- PROPOSED 5' CONCRETE SIDEWALK

- PROPOSED CURB & GUTTER
- PROPOSED RETAINING WALL
- PROPOSED DRAINAGE PIPE OR FEATURE
- PROPOSED LIMITS OF CONSTRUCTION
- PROPOSED RIGHT OF WAY
- PROPOSED TEMPORARY CONSTRUCTION EASEMENT
- PROPOSED PERMANENT DRAINAGE EASEMENT
- EXISTING RIGHT OF WAY
- EXISTING PROPERTY LINE
- EXISTING EDGE OF PAVEMENT OR CURB
- PROPOSED LIGHT POLE

PUBLIC HEARING PLANS

THESE PLANS ARE UNFINISHED AND UNAPPROVED AND ARE NOT TO BE USED FOR ANY TYPE OF CONSTRUCTION OR THE ACQUISITION OF RIGHT OF WAY.

ADDITIONAL EASEMENTS FOR UTILITY RELOCATIONS MAY BE REQUIRED BEYOND THE PROPOSED RIGHT OF WAY SHOWN ON THESE PLANS.

PRELIMINARY EASEMENTS FOR UTILITY RELOCATIONS ARE APPROXIMATE ONLY AND SUBJECT TO CHANGE AS PROJECT DESIGN IS FINALIZED.