



TYPICAL SECTIONS

LAFAYETTE BOULEVARD LOOKING NORTH | TWIN LAKE DRIVE TO SPRING WOOD DRIVE

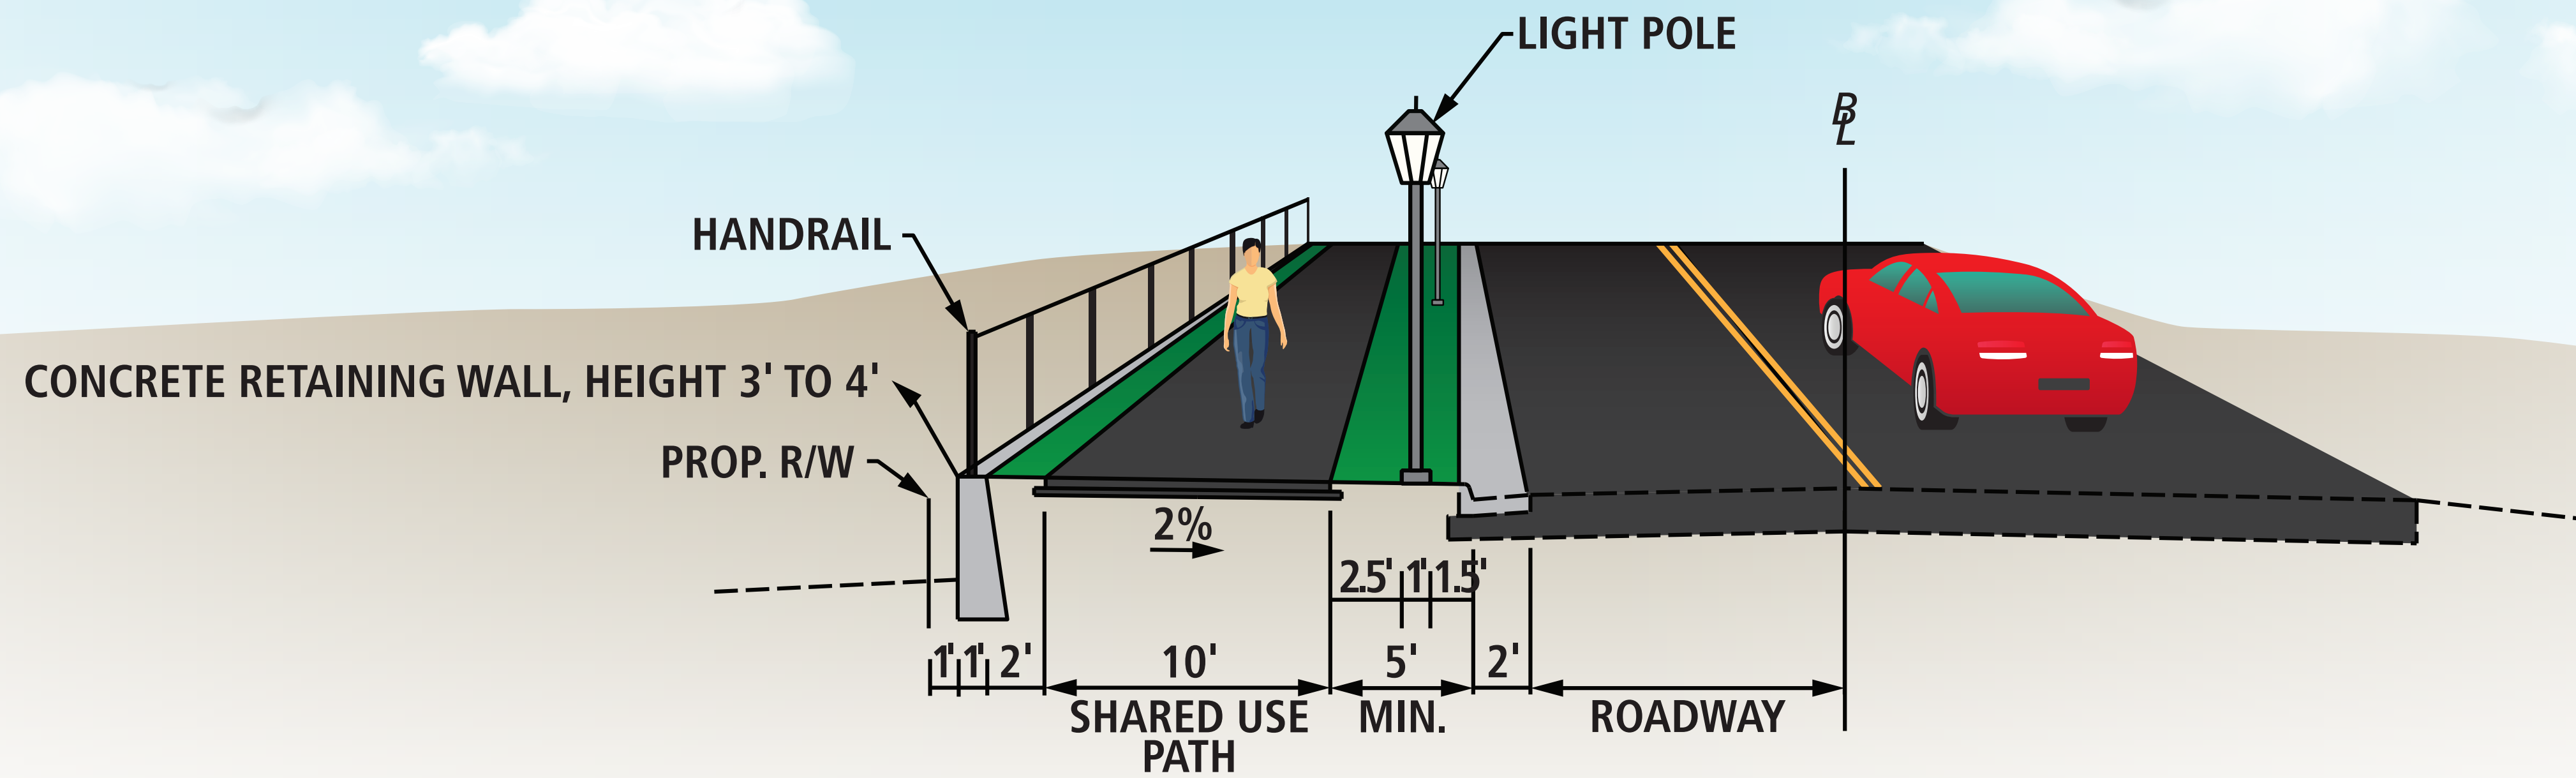

LAFAYETTE BOULEVARD LOOKING NORTH | SPRING WOOD DRIVE TO ST. PAUL STREET

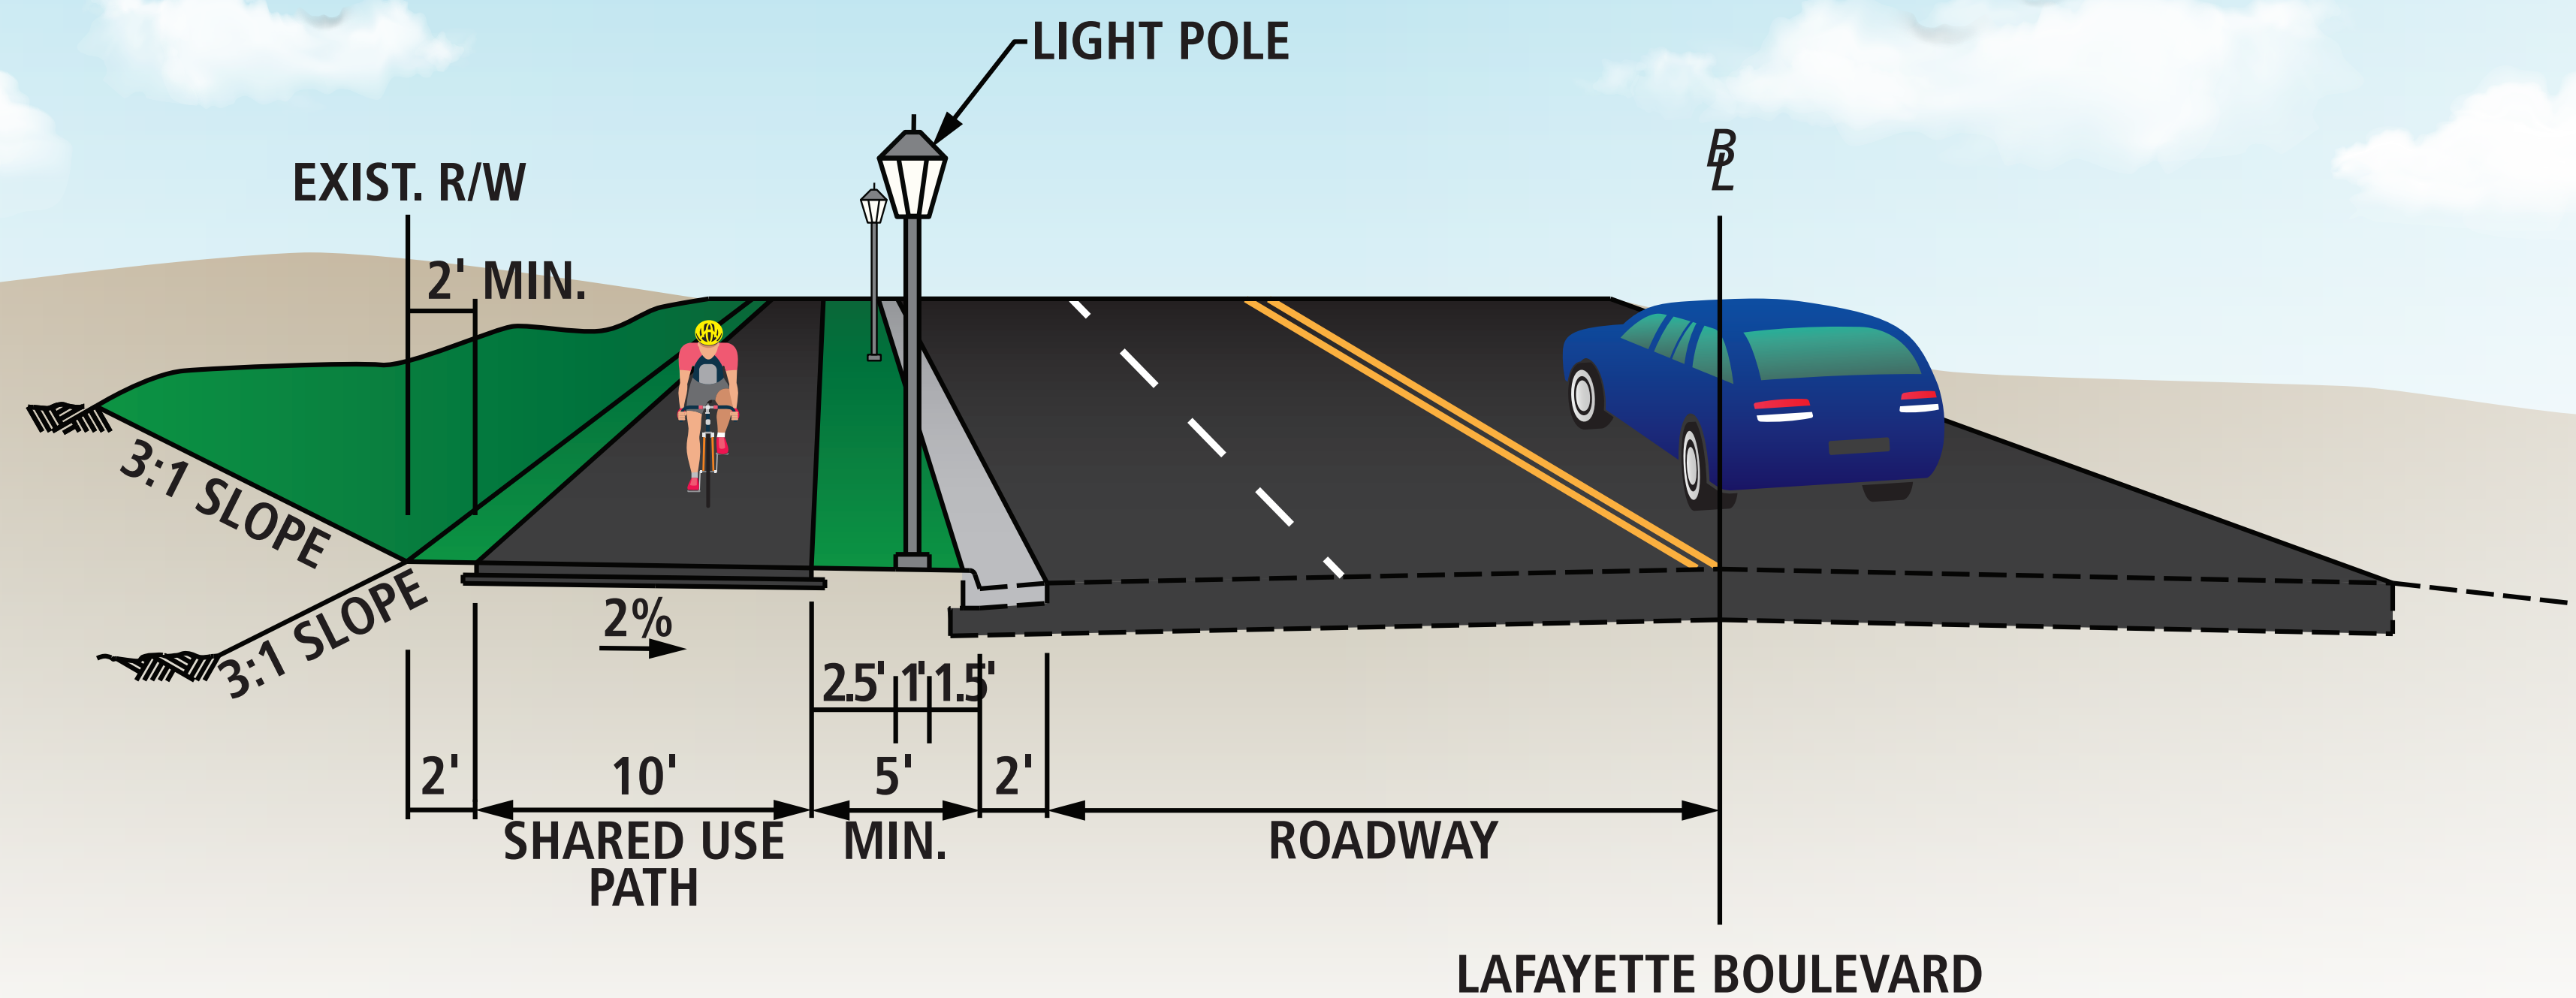

NOT TO SCALE

PUBLIC HEARING PLANS

THESE PLANS ARE UNFINISHED AND UNAPPROVED AND ARE NOT TO BE USED FOR ANY TYPE OF CONSTRUCTION OR THE ACQUISITION OF RIGHT OF WAY. ADDITIONAL EASEMENTS FOR UTILITY RELOCATIONS MAY BE REQUIRED BEYOND THE PROPOSED RIGHT OF WAY SHOWN ON THESE PLANS. PRELIMINARY EASEMENTS FOR UTILITY RELOCATIONS ARE APPROXIMATE ONLY AND SUBJECT TO CHANGE AS PROJECT DESIGN IS FINALIZED.